

ACCESS NUMBER	DESCRIPTION	RECOMMENDED ACTION	ACCESS NUMBER	DESCRIPTION	RECOMMENDED ACTION
1	VALLEY VIEW/HOLBROOK	RETAIN	12	LIQUOR STORE	CONSOLIDATE WITH 13
2	AVERA MCGREEVY CLINIC	RETAIN	13	B & G MILKY WAY	CONSOLIDATE WITH 12
3	GREENWOOD AVE	RETAIN	14	B & G MILKY WAY	RETAIN
4	FAIRHALL AVE	RETAIN	15	LARCH AVE	RETAIN
5	GIBSON AVE	RETAIN	16	STRIP MALL	RETAIN
6	KAPPENMAN DENTAL	RETAIN	17	LEWIS DRUG	RETAIN
7	KAPPENMAN DENTAL PARKING	ELIMINATE	18	STRIP MALL	RETAIN
8	CAMBRIDGE AVE	RETAIN	19	WELLS FARGO BANK	RETAIN
9	WESTBROOKE APARTMENT COMPL	RETAIN	20	WELLS FARGO BANK	ELIMINATE
10	STRIP MALL	RETAIN	21	MARION ROAD	RETAIN
11	LEWIS DRUG	RETAIN			



Legend

XXX AM Peak Hour Volume

XXX PM Peak Hour Volume

XX Access Number

Scale in Feet

0 100 200

N

ACCESS NUMBER	DESCRIPTION	RECOMMENDED ACTION
M1	BURGER KING	ELIMINATE
M2	FLOWERAMA	ELIMINATE
M3	WEST SIDE STRIP MALL	RETAIN
M4	EAST SIDE STRIP MALL	RETAIN
M5	APARTMENTS	RETAIN
M6	COMMERCIAL BUILDING	RETAIN
M7	WELLS FARGO BANK/LEWIS DRUG	RETAIN
M8	ALL TUNE AND LUBE	RETAIN
M9	FIRE STATION	RETAIN
M10	RESIDENTIAL DRIVEWAY	ELIMINATE

ACCESS NUMBER	DESCRIPTION	RECOMMENDED ACTION	ACCESS NUMBER	DESCRIPTION	RECOMMENDED ACTION
21	MARION ROAD	RETAIN	30	HOME FEDERAL BANK	RETAIN
22	FLOWERAMA	ELIMINATE	31	TERRY AVE	RETAIN
23	FIRE STATION	RETAIN	32	GATEWAY BLVD/MADELYN AVE	RETAIN
24	FLOWERAMA	RETAIN	33	GAS STOP	ELIMINATE
25	CATHY AVE	RETAIN	34	GAS STOP	ELIMINATE
26	OFFICE CENTER	ELIMINATE	35	CARMIKE CINEMAS	RETAIN
27	GODFATHER'S PIZZA	CONSOLIDATE WITH 28	36	MEADOW AVE	RETAIN
28	MT. MARTY COLLEGE	CONSOLIDATE WITH 27	37	I-29 SOUTHBOUND	RETAIN
29	RESIDENTIAL DRIVEWAY	RETAIN			

Drawn By: B. Miller
Date: 9-9-11
Checked By: J. Unruh
Date: 9-9-11
Rev:




Legend

XXX AM Peak Hour Volume

XXX PM Peak Hour Volume


XX Access Number

ACCESS NUMBER	DESCRIPTION	RECOMMENDED ACTION	ACCESS NUMBER	DESCRIPTION	RECOMMENDED ACTION
38	I-29 NORTHBOUND	RETAIN	52	MCDONALD'S	RETAIN
39	CAROLYN AVE	RETAIN	53	MCDONALD'S	RETAIN
40	SINCLAIR C-STORE	RETAIN	54	SHIRLEY AVE	REALIGN
41	FRYIN PAN	CONSOLIDATE WITH 42	55	MALL DRIVEWAY	RETAIN
42	BP C-STORE	CONSOLIDATE WITH 41	56	EMPIRE CASINO	ELIMINATE
43	SINCLAIR C-STORE	ELIMINATE	57	ARBY'S	RETAIN
44	W EMPIRE PL	RETAIN	58	ARBY'S	RETAIN
45	BP C-STORE	CONSOLIDATE WITH 46	59	DAKOTA TITLE LOAN	RETAIN
46	SUPER-8 MOTEL	CONSOLIDATE WITH 45	60	E EMPIRE PL	RETAIN
47	SIOUX FALLS FORD	RETAIN	61	STRIP MALL	RETAIN
48	SUPER-8 MOTEL	RETAIN	62	CHILI'S/BARNES & NOBLE	RETAIN
49	DAVID'S BRIDAL	RETAIN	63	WENDY'S	RETAIN
50	SIOUX FALLS FORD	RETAIN	64	LOUISE AVE	RETAIN
51	DAVID'S BRIDAL	ELIMINATE			

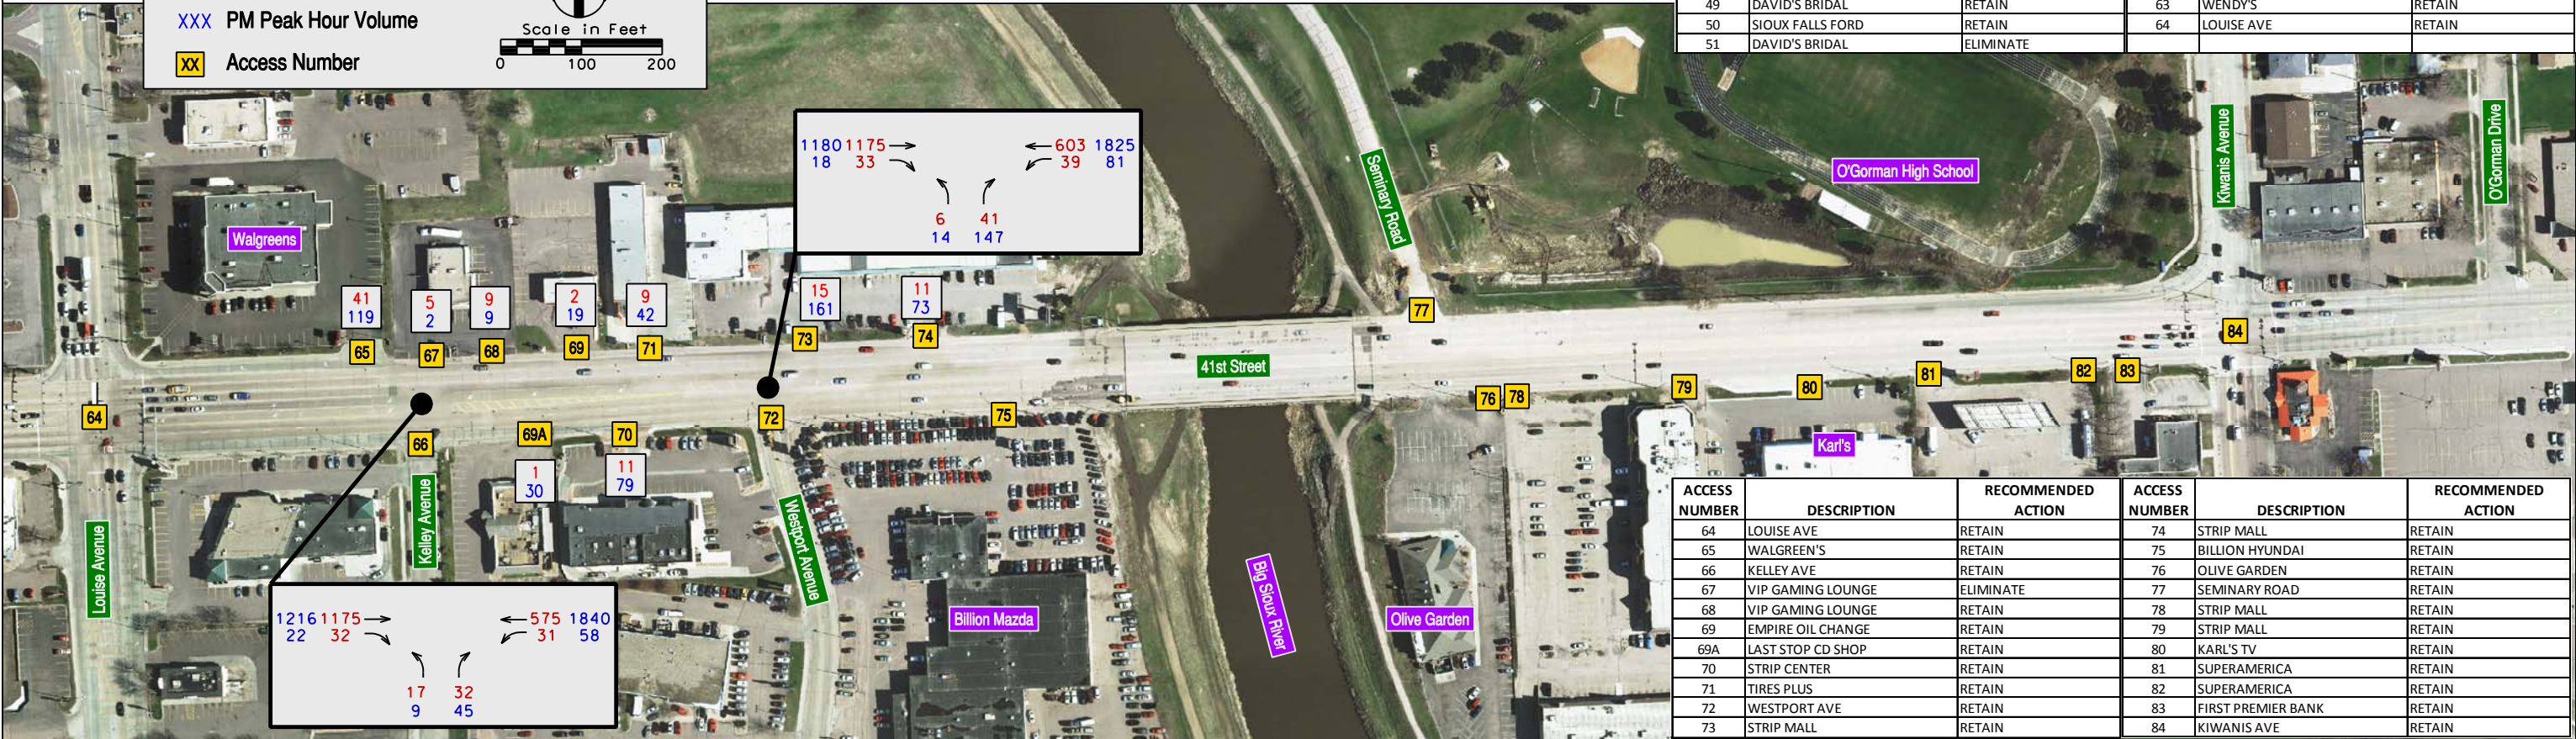

ACCESS NUMBER	DESCRIPTION	RECOMMENDED ACTION	ACCESS NUMBER	DESCRIPTION	RECOMMENDED ACTION
64	LOUISE AVE	RETAIN	74	STRIP MALL	RETAIN
65	WALGREEN'S	RETAIN	75	BILLION HYUNDAI	RETAIN
66	KELLEY AVE	RETAIN	76	OLIVE GARDEN	RETAIN
67	VIP GAMING LOUNGE	ELIMINATE	77	SEMINARY ROAD	RETAIN
68	VIP GAMING LOUNGE	RETAIN	78	STRIP MALL	RETAIN
69	EMPIRE OIL CHANGE	RETAIN	79	STRIP MALL	RETAIN
69A	LAST STOP CD SHOP	RETAIN	80	KARL'S TV	RETAIN
70	STRIP CENTER	RETAIN	81	SUPERAMERICA	RETAIN
71	TIRES PLUS	RETAIN	82	SUPERAMERICA	RETAIN
72	WESTPORT AVE	RETAIN	83	FIRST PREMIER BANK	RETAIN
73	STRIP MALL	RETAIN	84	KIWANIS AVE	RETAIN

Drawn By: B. Miller
Date: 9-9-11
Checked By: J. Unruh
Date: 9-9-11
Rev:

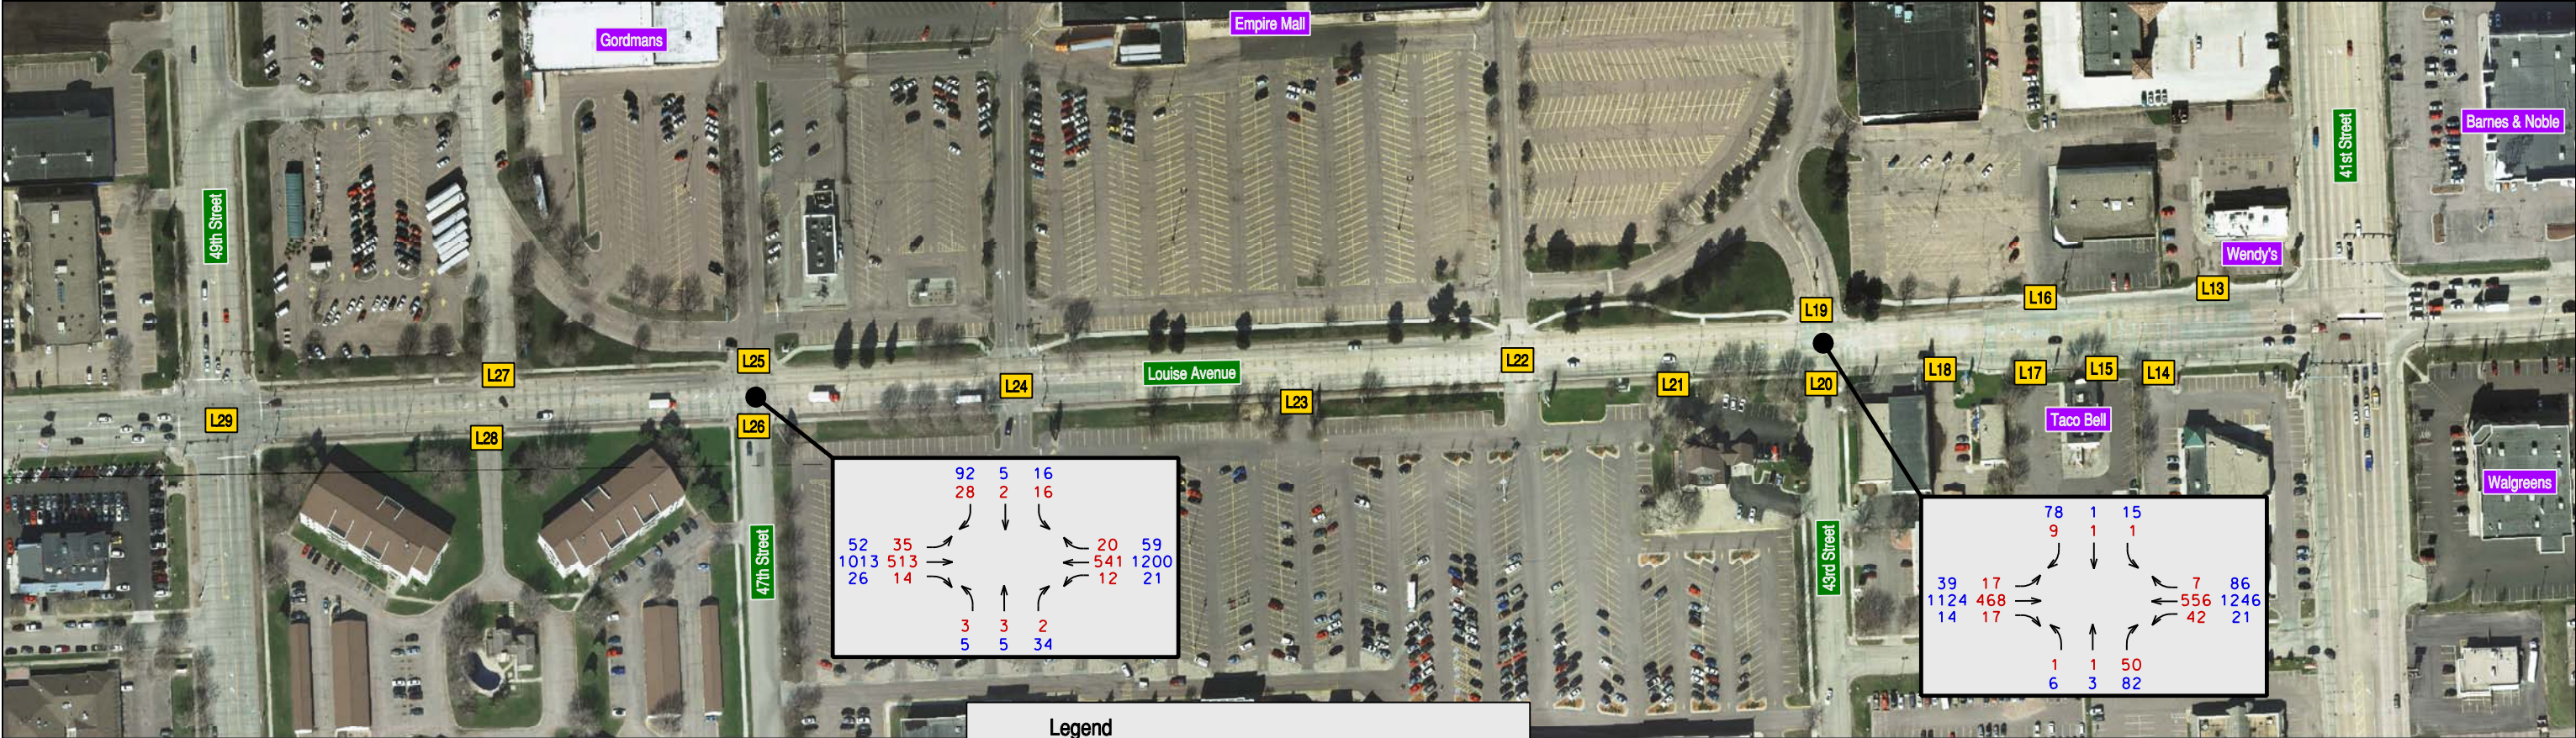

Legend

XXX AM Peak Hour Volume

XXX PM Peak Hour Volume

XX Access Number

Scale in Feet

0 100 200



ACCESS NUMBER	LOCATION	RECOMMENDED DISPOSITION	ACCESS NUMBER	LOCATION	RECOMMENDED DISPOSITION	ACCESS NUMBER	LOCATION	RECOMMENDED DISPOSITION
L1	34TH ST	RETAIN	L11	KINKOS/WALGREEN'S	RETAIN	L21	LIBERTY NATIONAL BANK	RETAIN
L2	STRIP MALL	RETAIN	L12	BARNES & NOBLE	RETAIN	L22	MALL DRIVEWAY	RETAIN
L3	SAM'S CLUB	RETAIN	L13	WENDY'S	ELIMINATE	L23	TARGET DRIVEWAY	RETAIN
L4	STRIP MALL	RETAIN	L14	STRIP MALL	RETAIN	L24	MALL DRIVEWAY	RETAIN
L5	APARTMENT COMPLEX	RETAIN	L15	TACO BELL	RETAIN	L25	EMPIRE PL	RETAIN
L6	WAL-MART	RETAIN	L16	RUDELPH'S SHOES	RETAIN	L26	47TH ST	RETAIN
L7	APARTMENT COMPLEX	RETAIN	L17	TACO BELL	RETAIN	L27	HY-VEE	RETAIN
L8	APARTMENT COMPLEX	RETAIN	L18	ERBERT & GERBERT SANDWICHES	RETAIN	L28	APARTMENT COMPLEX	RETAIN
L9	WAL-MART	MOVE TO SOUTH PROPERTY LINE	L19	EMPIRE PL	RETAIN	L29	49TH ST	RETAIN
L10	KENTUCKY PL	RETAIN	L20	43RD ST	RETAIN			

Drawn By: B. Miller
Date: 9-9-11
Checked By: J. Unruh
Date: 9-9-11
Rev:



Recommended Actions at Intersections and Driveways
Traffic Counts at Minor Intersections and Driveways
I-29 Exit 77 (41st Street) Crossroad Corridor Study
Sioux Falls, SD